
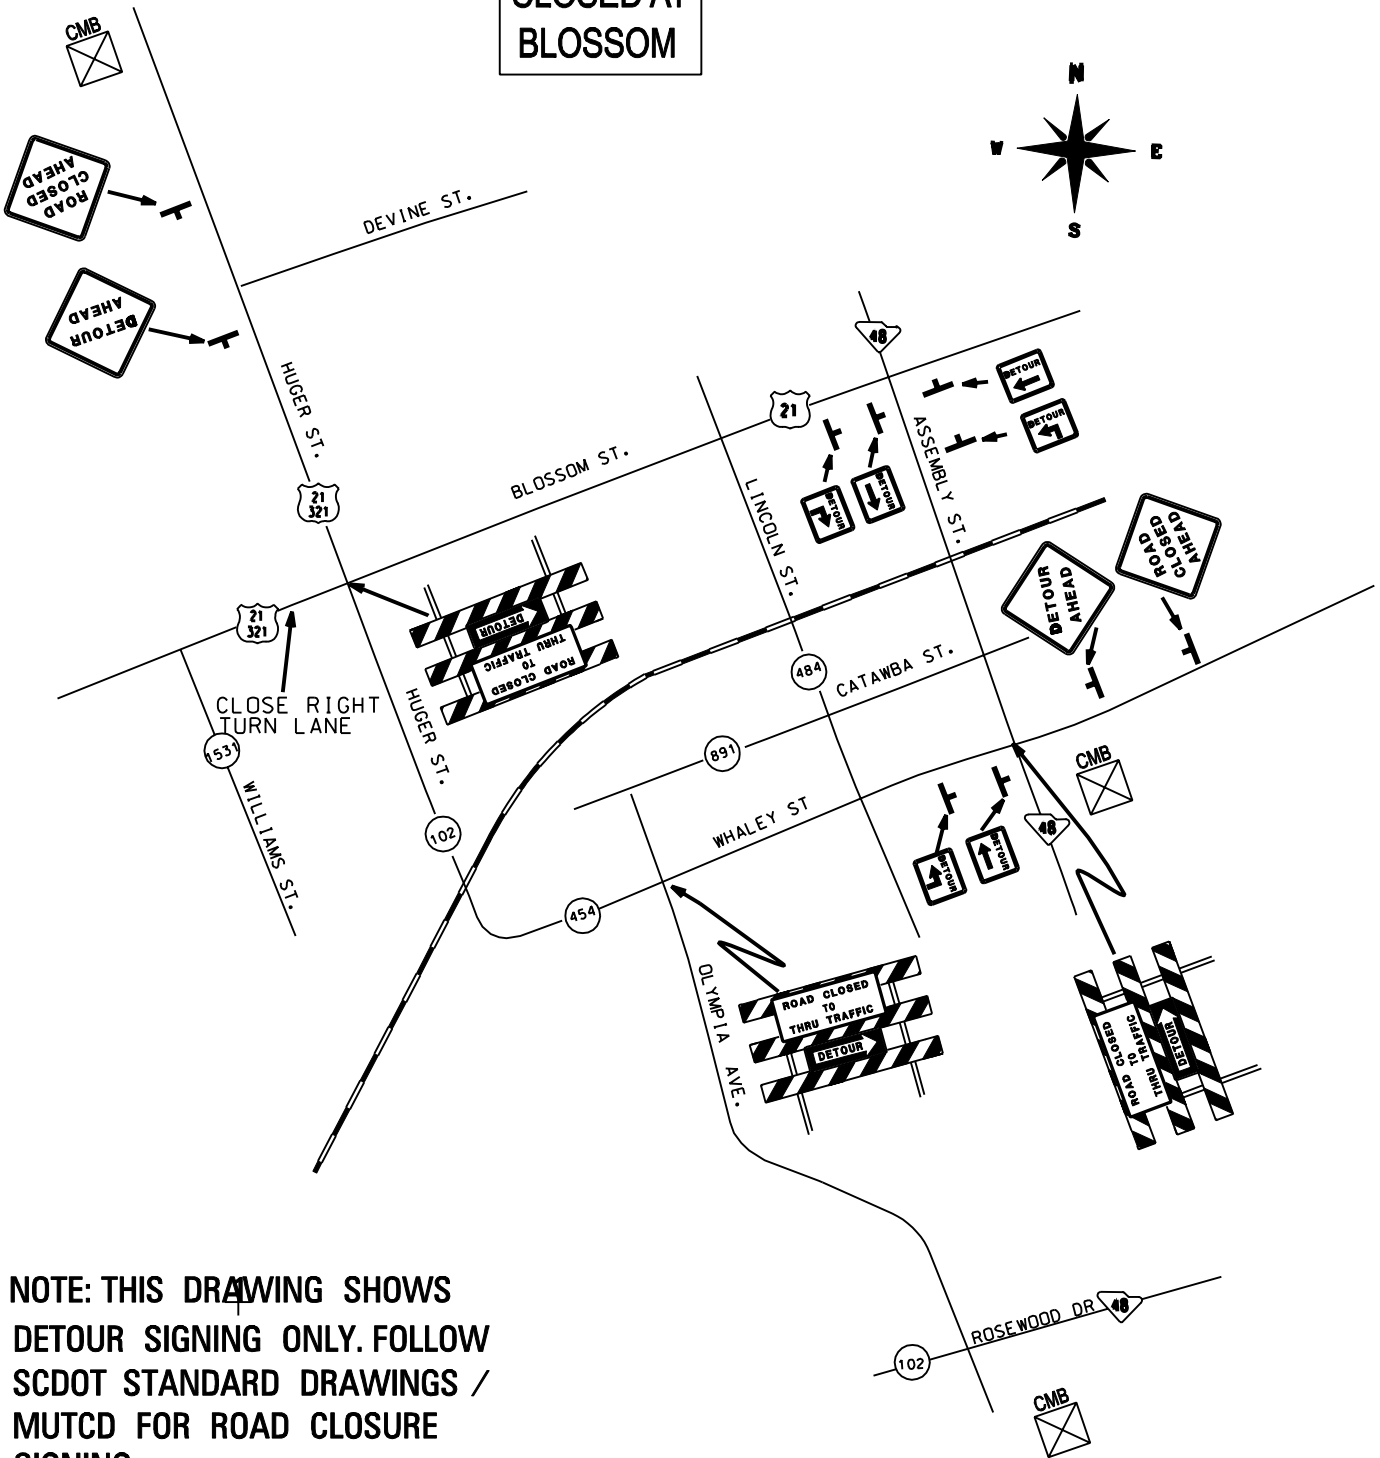


CMB

HUGER ST
CLOSED AT
BLOSSOM

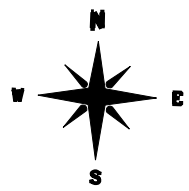

NOTE: THIS DRAWING SHOWS
DETOUR SIGNING ONLY. FOLLOW
SCDOT STANDARD DRAWINGS /
MUTCD FOR ROAD CLOSURE
SIGNING.

PLACE ONE SET OF
BARRIERS ON EACH
SIDE OF ROAD

DATE	REVISIONS	SOUTH CAROLINA DEPARTMENT OF TRANSPORTATION DISTRICT #1 TRAFFIC ENGINEERING COLUMBIA, S.C.	
		SCDOT	
		DETOUR PLAN	
		US 21 / 321 HUGER ST AT US 21 / 321 BLOSSOM ST	
		CITY COLUMBIA	COUNTY RICHLAND
DESIGNED		APPROVED BY	APPROVED BY
DRAWN		DISTRICT TRAFFIC ENGINEER	ENGINEER
CHECKED		DATE	SHEET NO.
REVIEWED		08/28/08	FILE NO.
RECOMMENDED			