
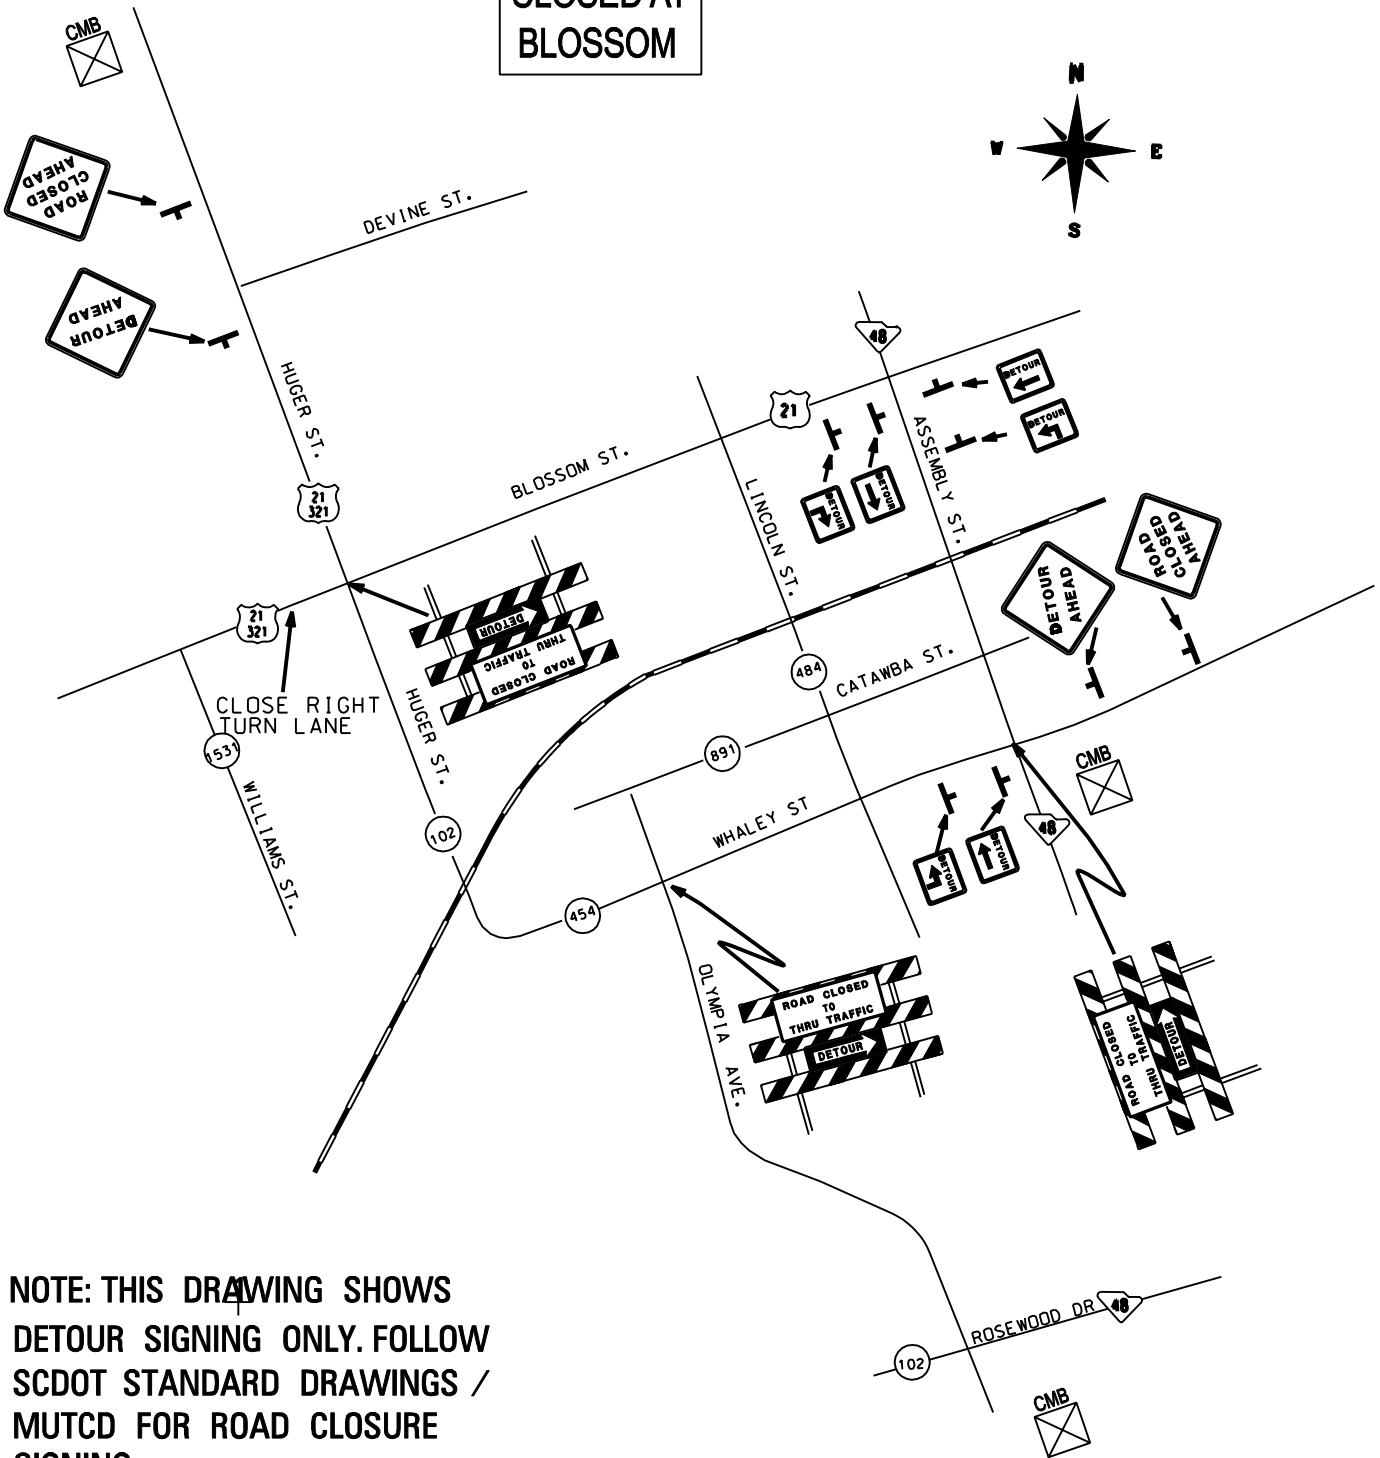


CMB

HUGER ST
CLOSED AT
BLOSSOM

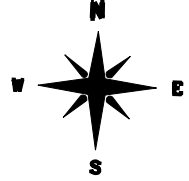

NOTE: THIS DRAWING SHOWS
DETOUR SIGNING ONLY. FOLLOW
SCDOT STANDARD DRAWINGS /
MUTCD FOR ROAD CLOSURE
SIGNING.

PLACE ONE SET OF
BARRIERS ON EACH
SIDE OF ROAD

| DATE | REVISIONS | SOUTH CAROLINA DEPARTMENT OF TRANSPORTATION DISTRICT #1 TRAFFIC ENGINEERING COLUMBIA, S.C. | |
|---|-----------|---|------------------------|
| | | SCDOT | |
| DETOUR PLAN | | | |
| US 21 / 321 HUGER ST AT US 21 / 321 BLOSSOM ST | | | |
| | | CITY COLUMBIA | COUNTY RICHLAND |
| DESIGNED | | APPROVED BY | APPROVED BY |
| DRAWN | | DISTRICT TRAFFIC ENGINEER | ENGINEER |
| CHECKED | | DATE | SHEET NO. FILE NO. |
| REVIEWED | | 08/28/08 | |
| RECOMMENDED | | | |